



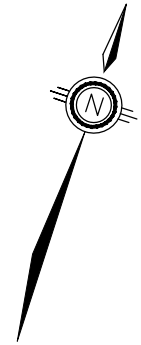


CAD FILE: P:\05\075\Drawing Files\Phase 2\Figures\075 Ph2 Fig 9.1 Spine Services.dwg

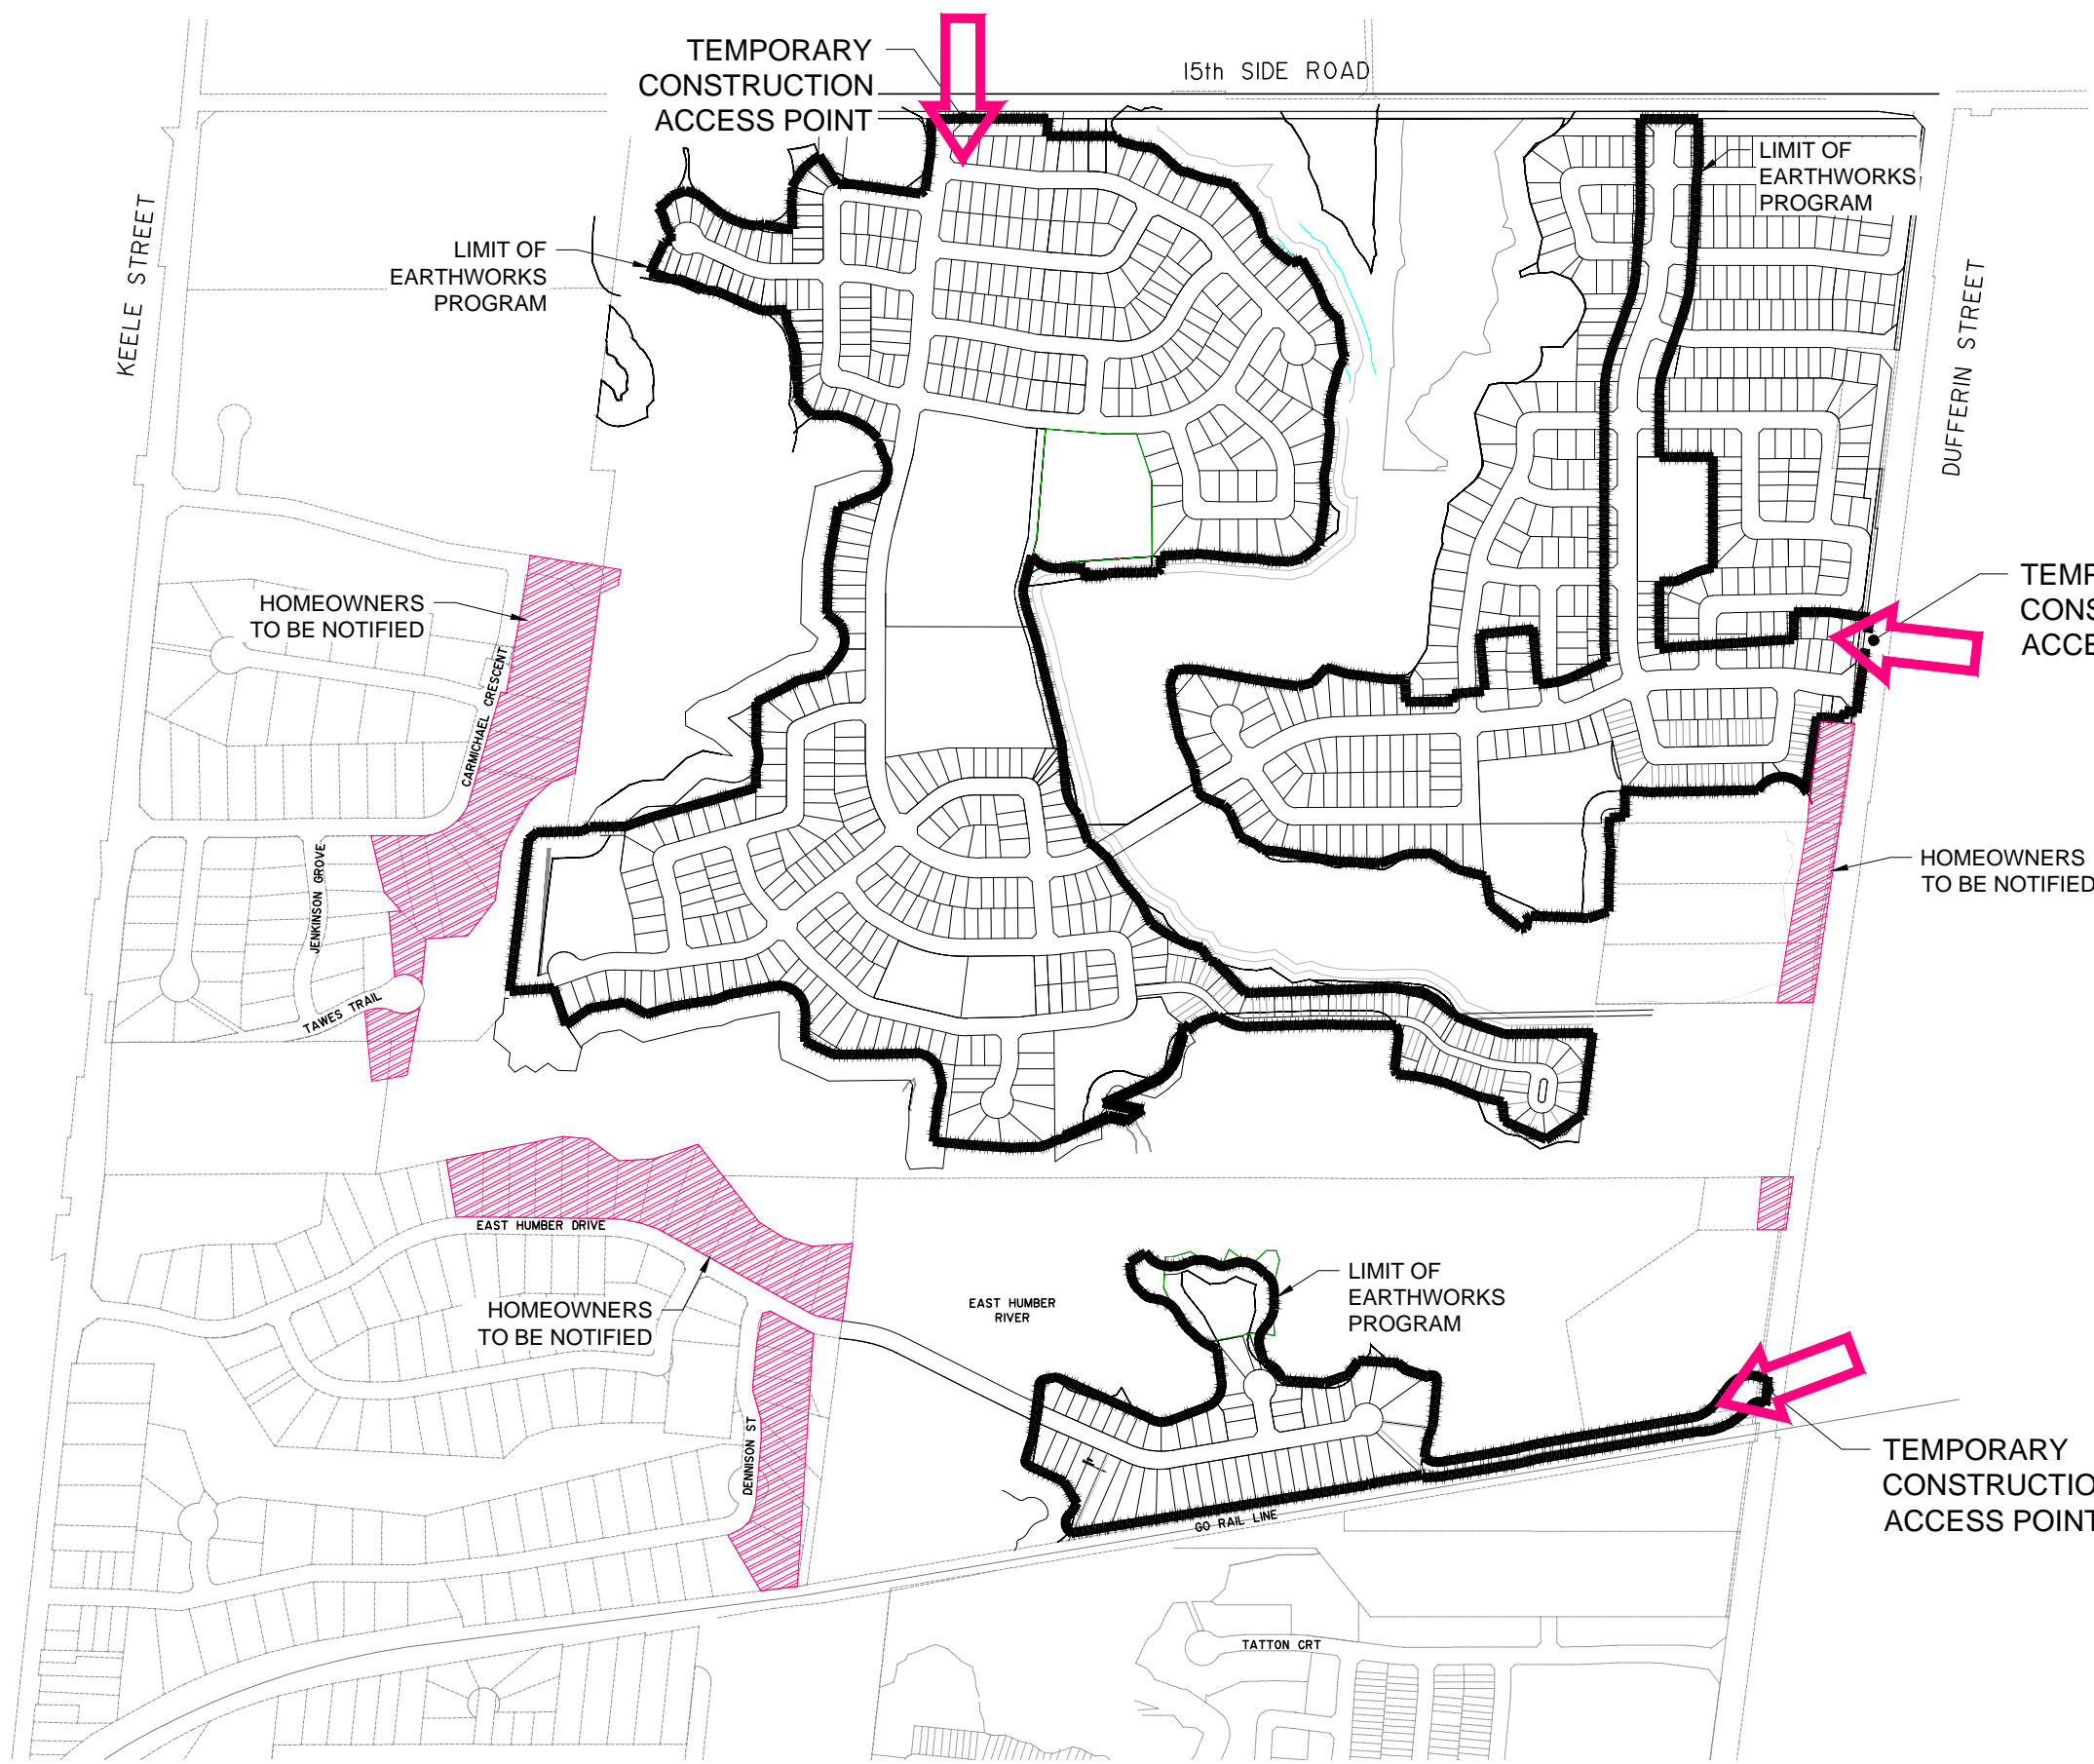

- LEGEND**
-  - TEMPORARY CONSTRUCTION ACCESS
 -  - LIMIT OF EARTHWORKS PROGRAM
 -  - HOMEOWNERS TO BE NOTIFIED

SCALE: NTS

HOMEOWNERS TO BE NOTIFIED	
 SABOURIN KIMBLE & ASSOCIATES LTD. CONSULTING ENGINEERS	
PROJECT NUMBER	FIGURE NO.
05:075	EW-2